
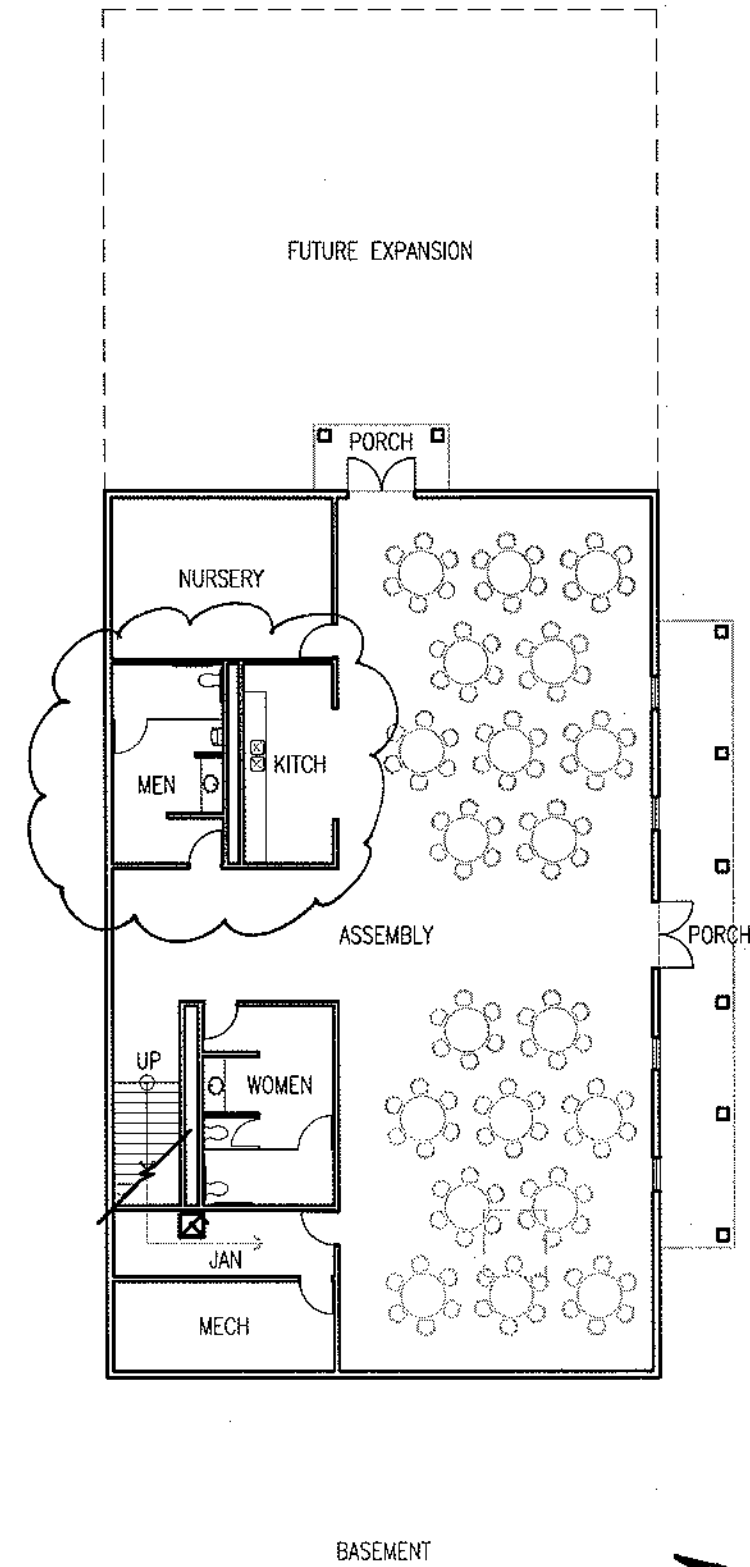



ST. ATHANASIUS ORTHODOX CHURCH
NICHOLASVILLE, KENTUCKY

INITIAL CONSTRUCTION PROPOSAL
OPTION "A"

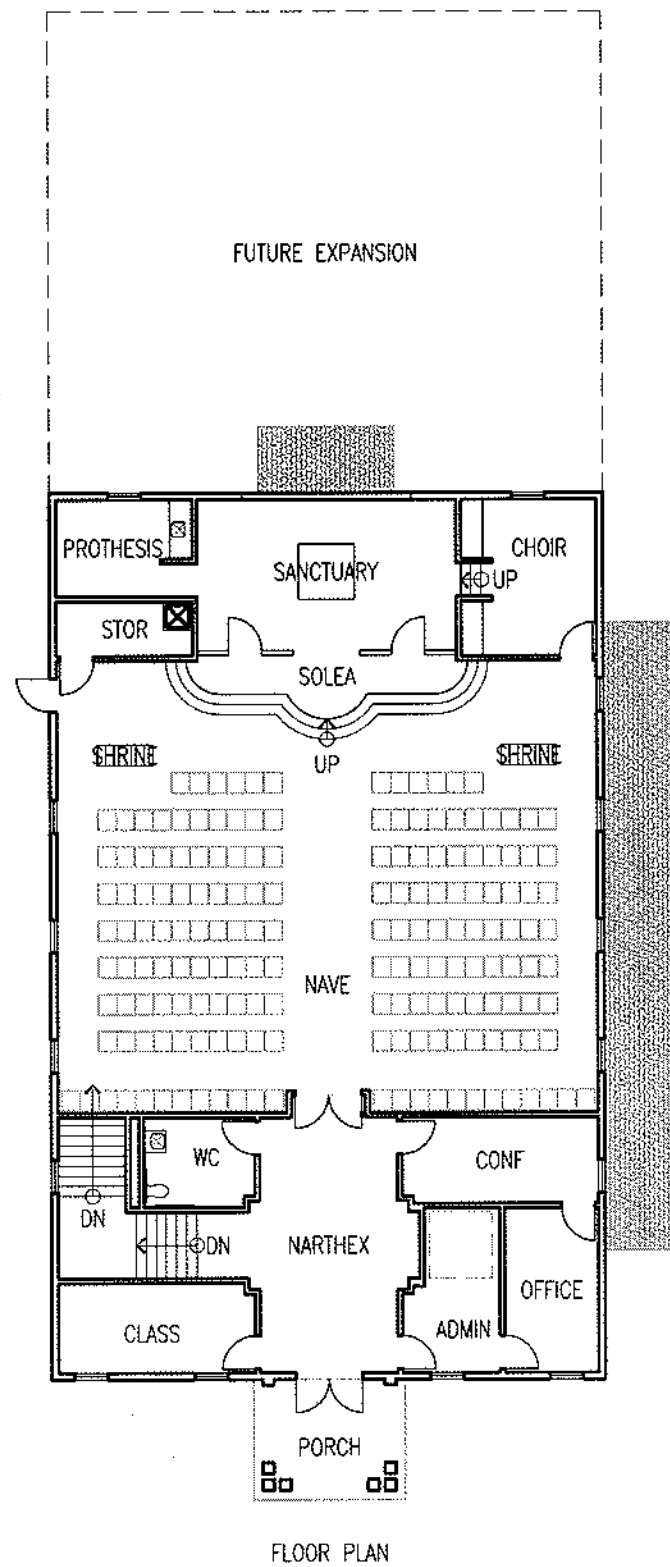

ST. ATHANASIUS ORTHODOX CHURCH
 NICHOLASVILLE, KENTUCKY

ULTIMATE CONSTRUCTION
 (AFTER CHURCH ERECTION)

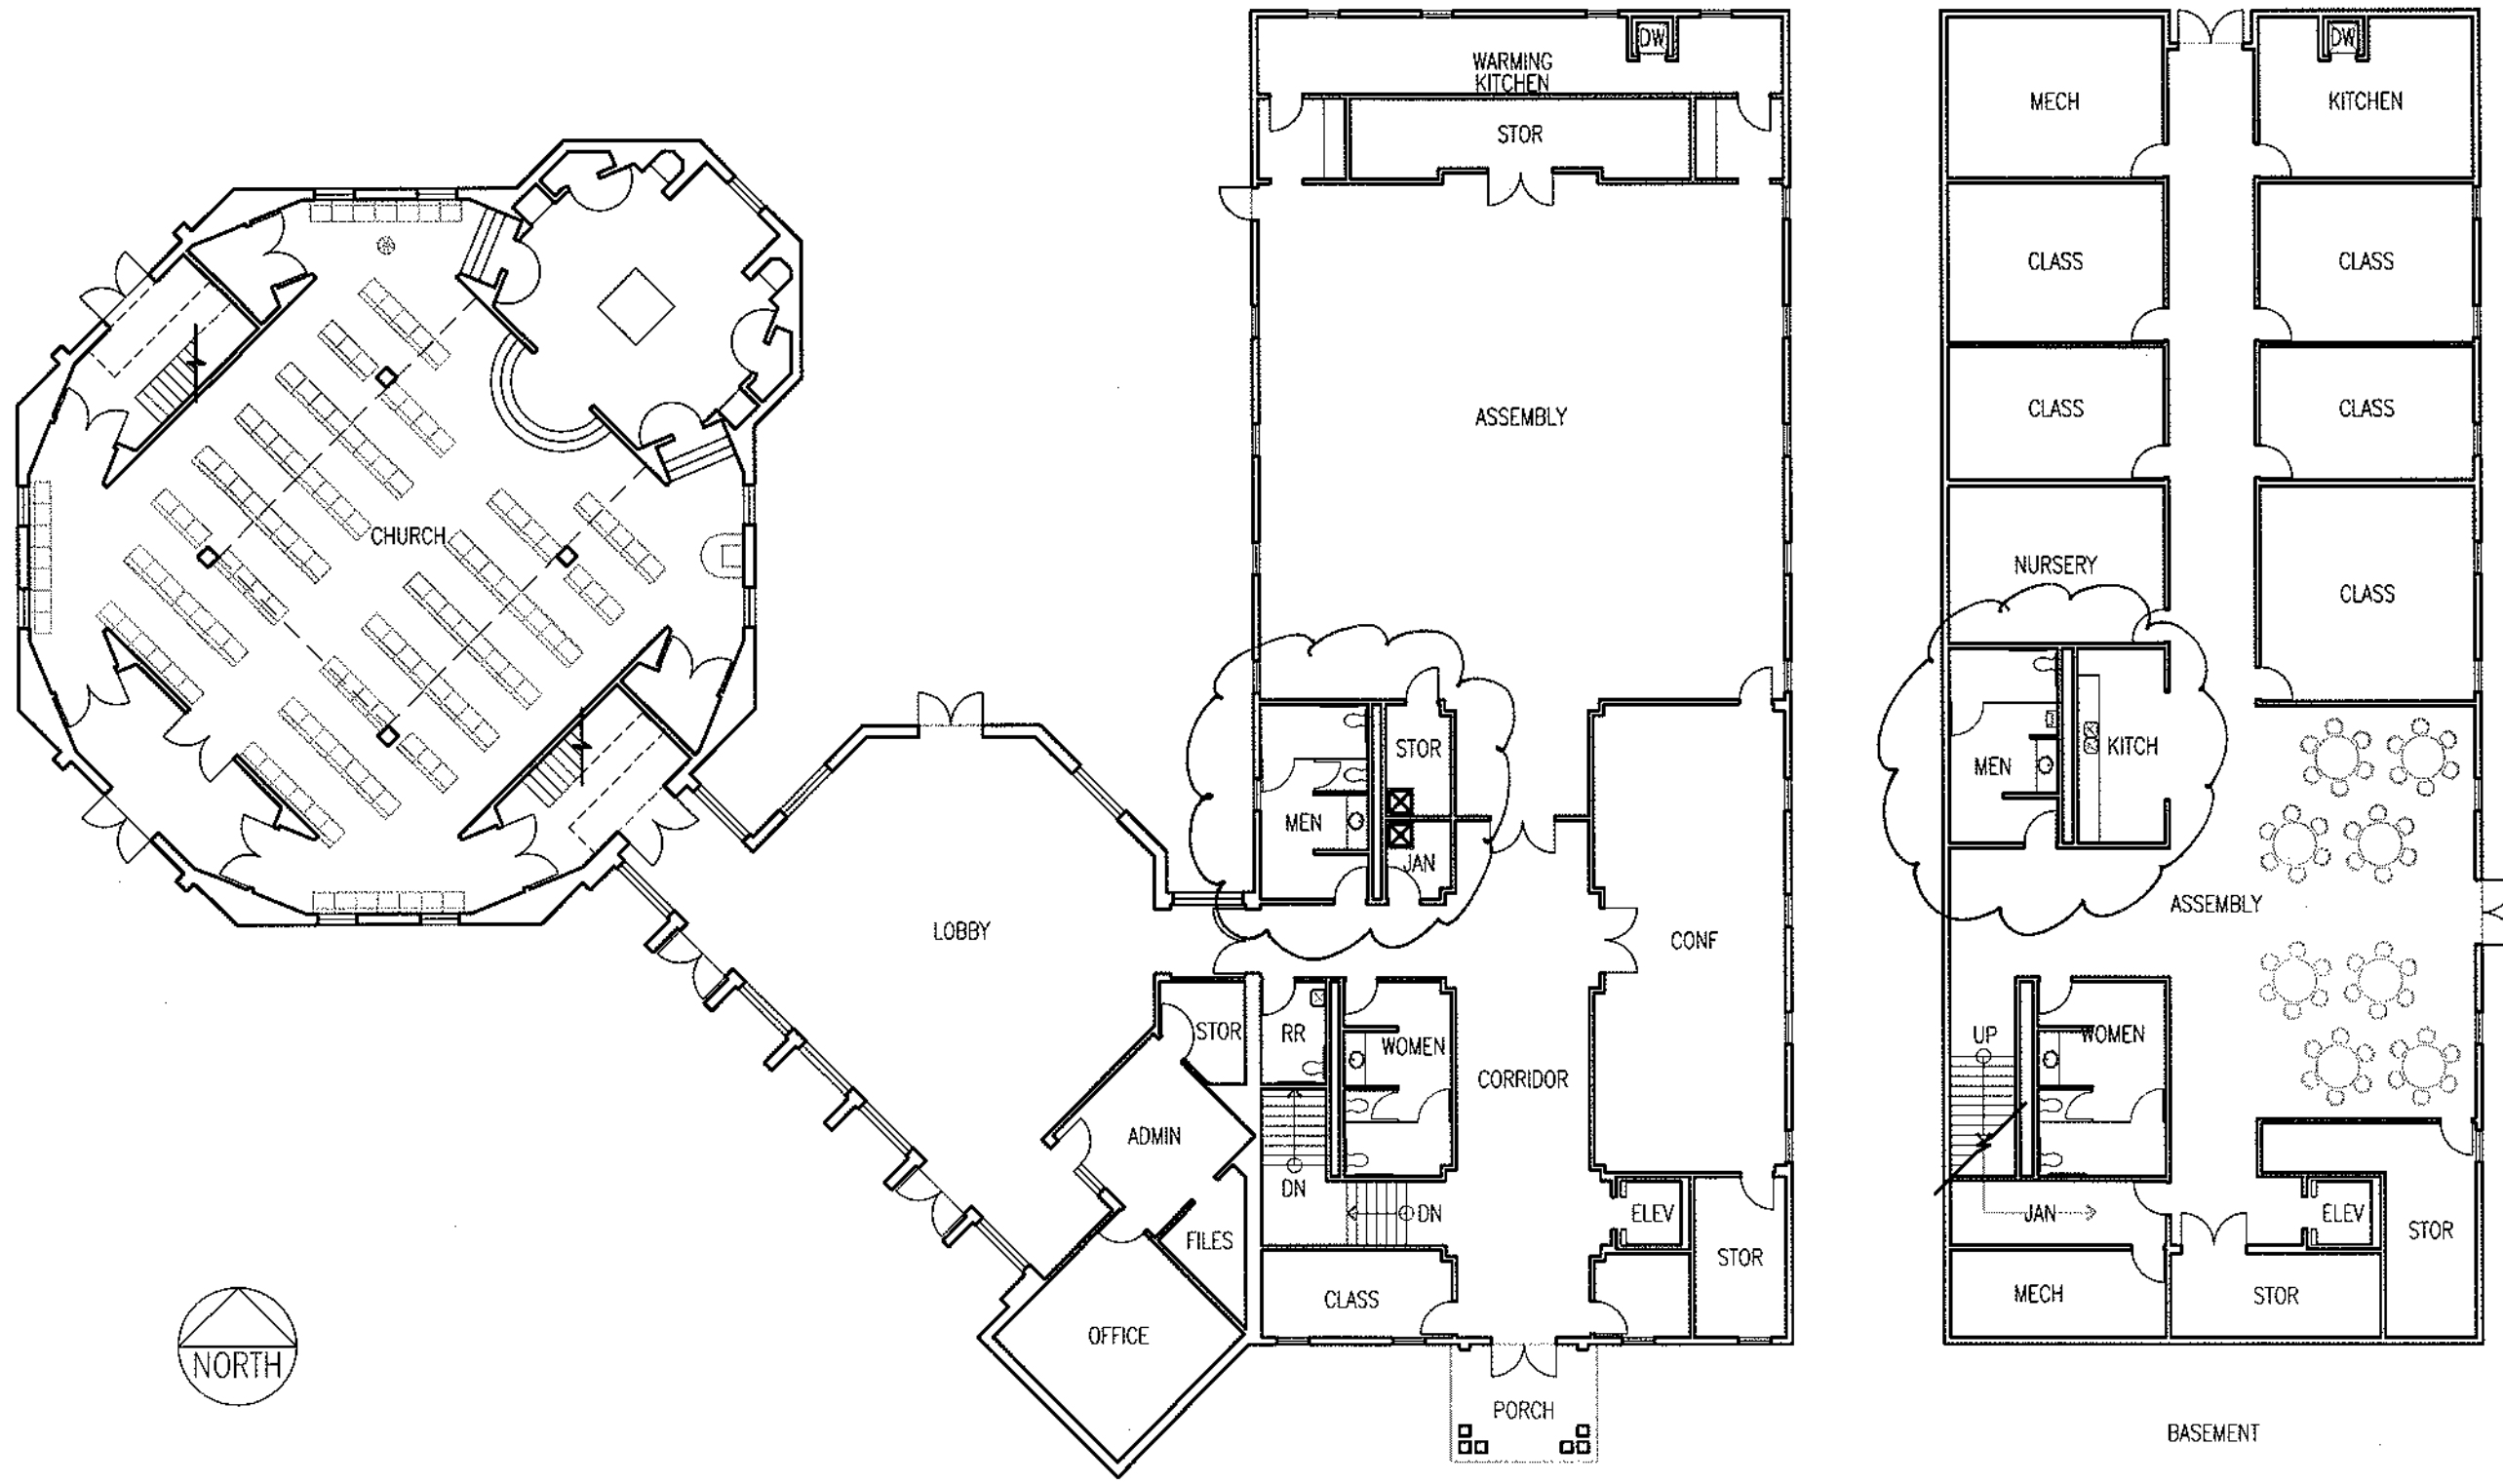

FLOOR PLAN

BASEMENT